


Cramer Residence




IDEAS

PLAN

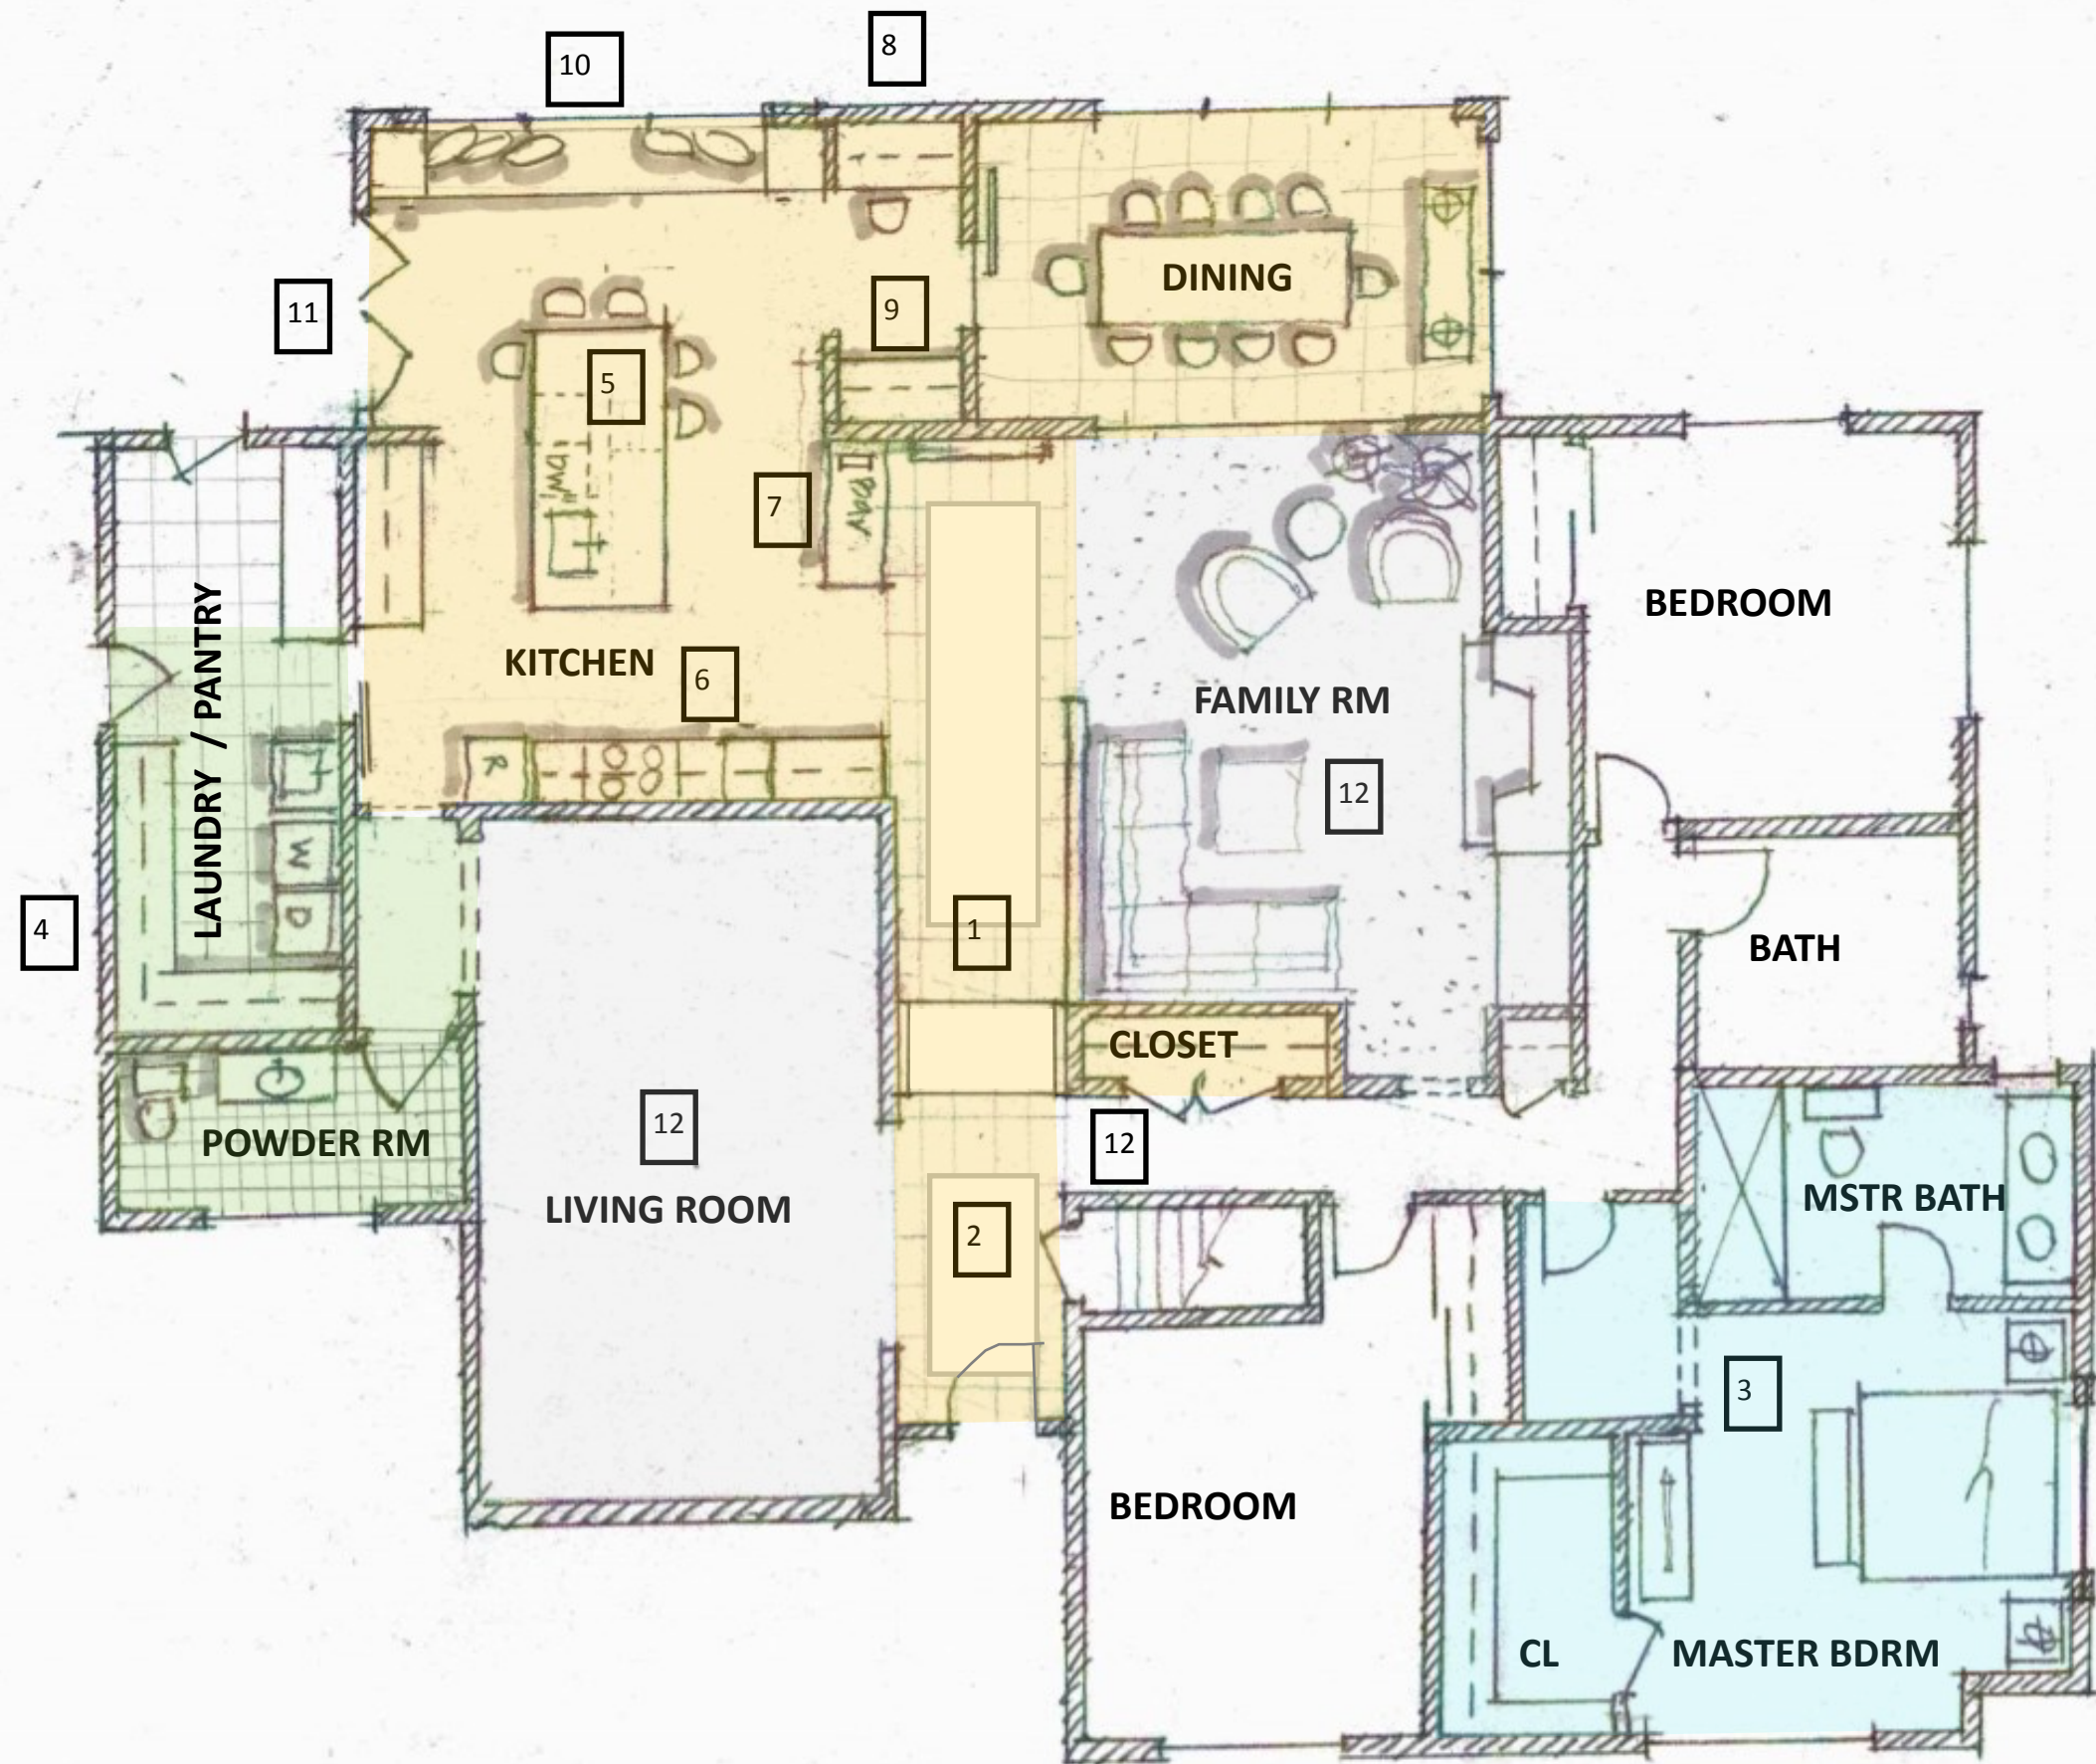


1. Remove existing closet and desk to widen hallway and allow for more gracious arrival experience. Move closet to corridor getting more space and out of main route
2. New stone in main circulation corridor and dining with area rugs
3. Expand Master Suite to north by 3' to 4' allowing for double vanity, walk in closet and more privacy.
4. Expand laundry and create powder room..
5. Expand kitchen with skylight above large center island.
6. Existing cabinets to remain and be repainted, new hardware
7. New bar with drop in ice.
8. Relocate existing desk to new location.
9. Create new butler pantry for dining
10. Window seat with storage below
11. Nano doors
12. Paint base, crown and interior window frames: white

ELEVATIONS / SECTIONS

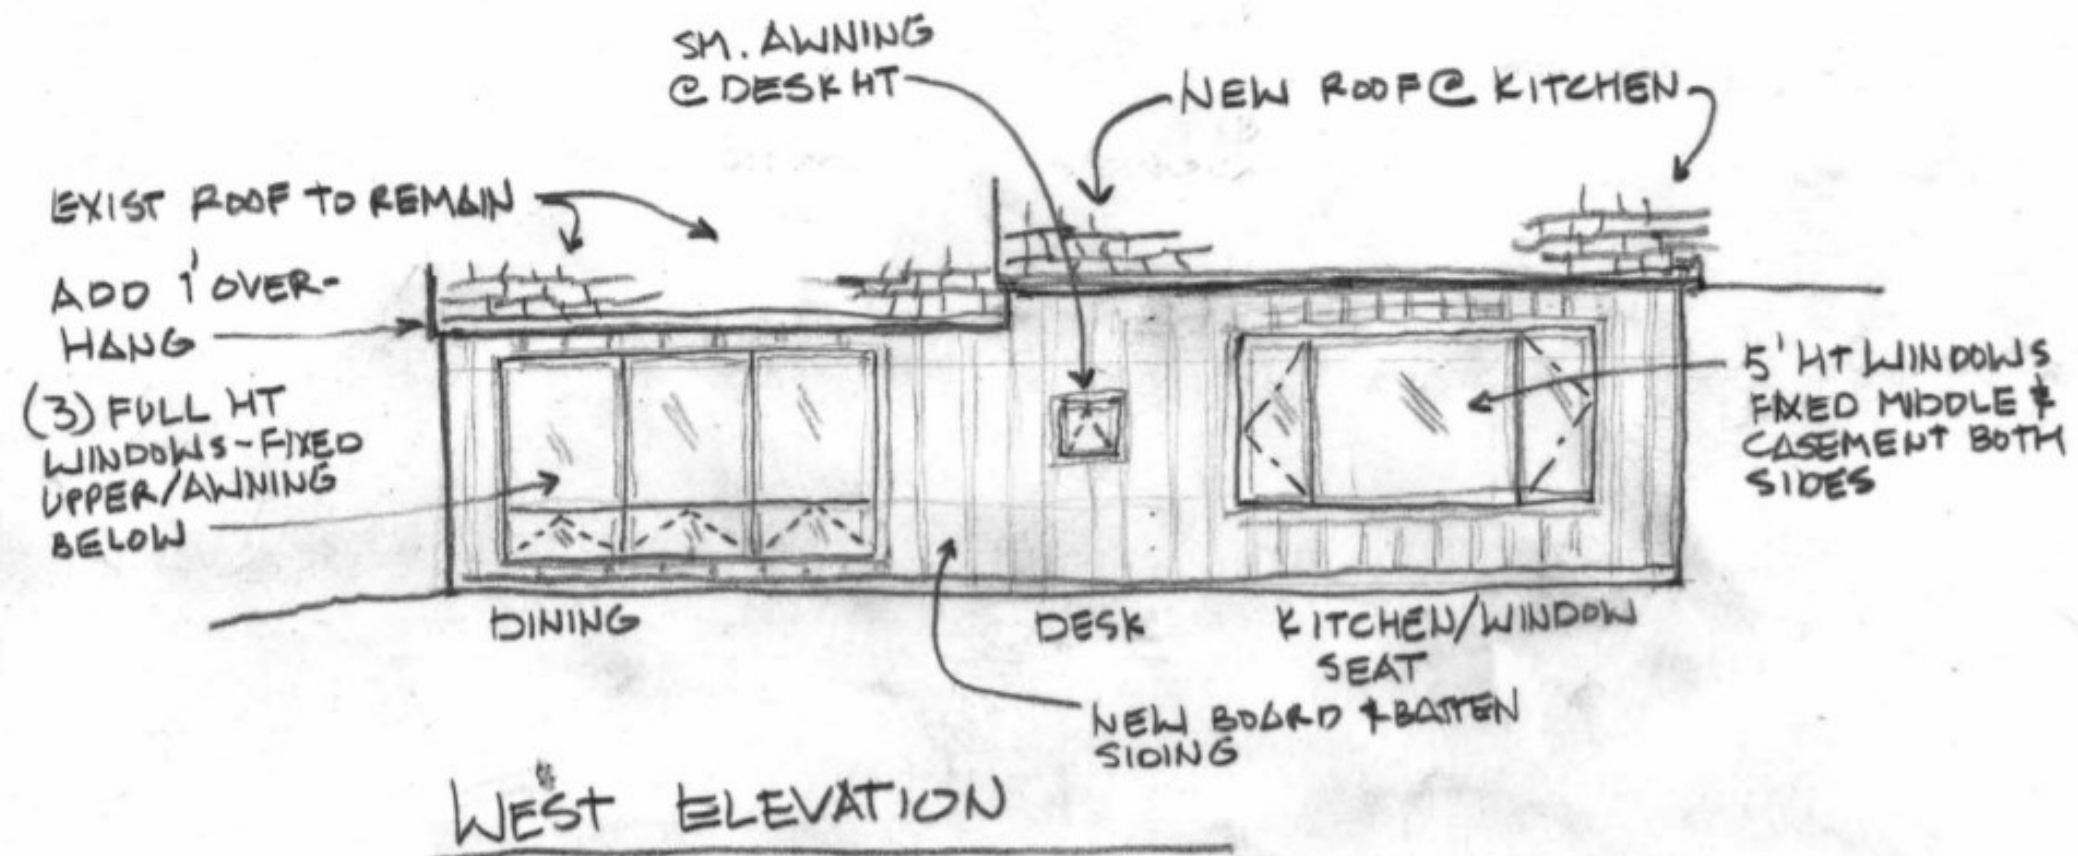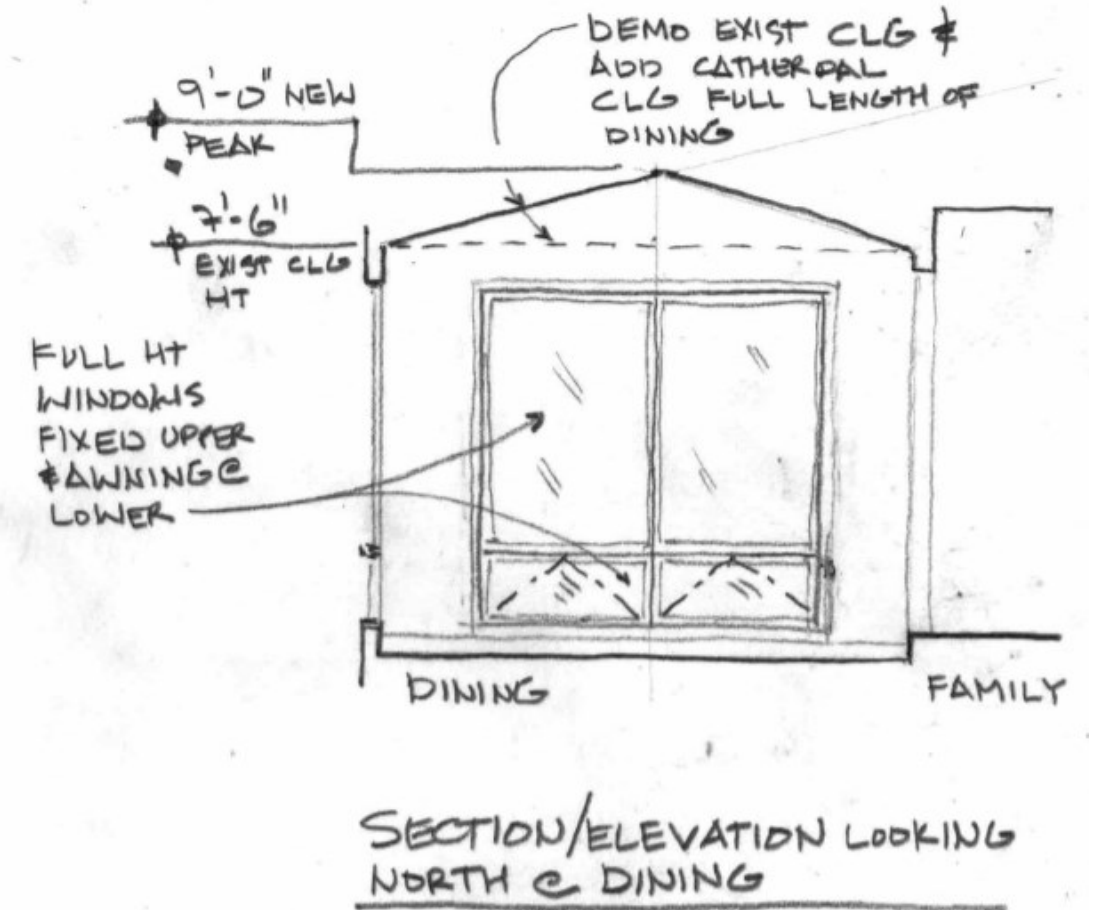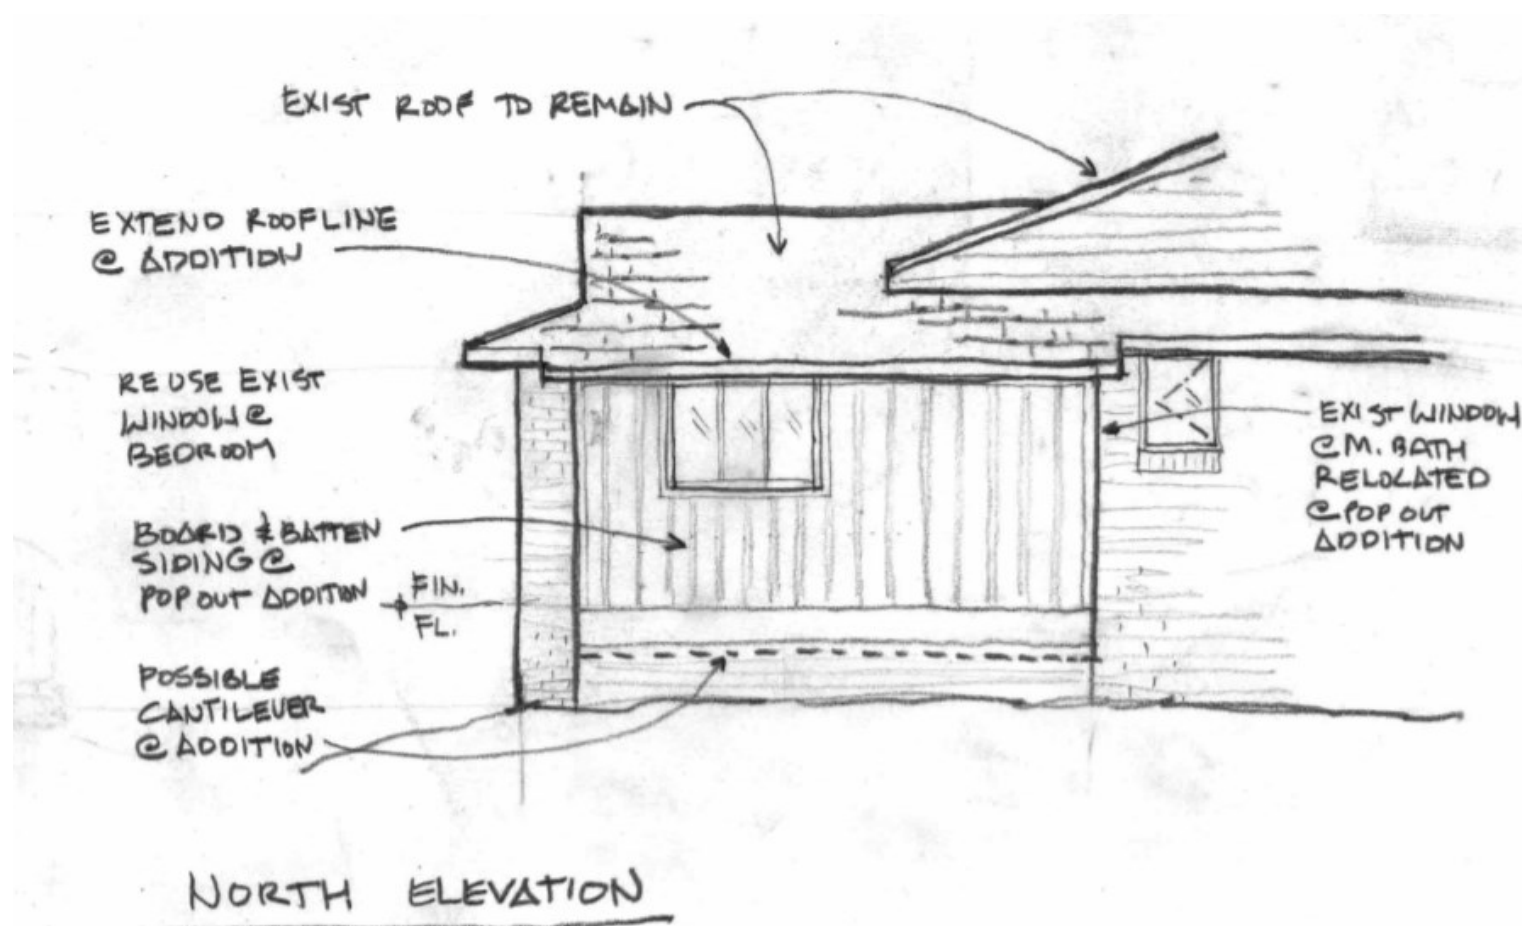




ENTRY + LIVING

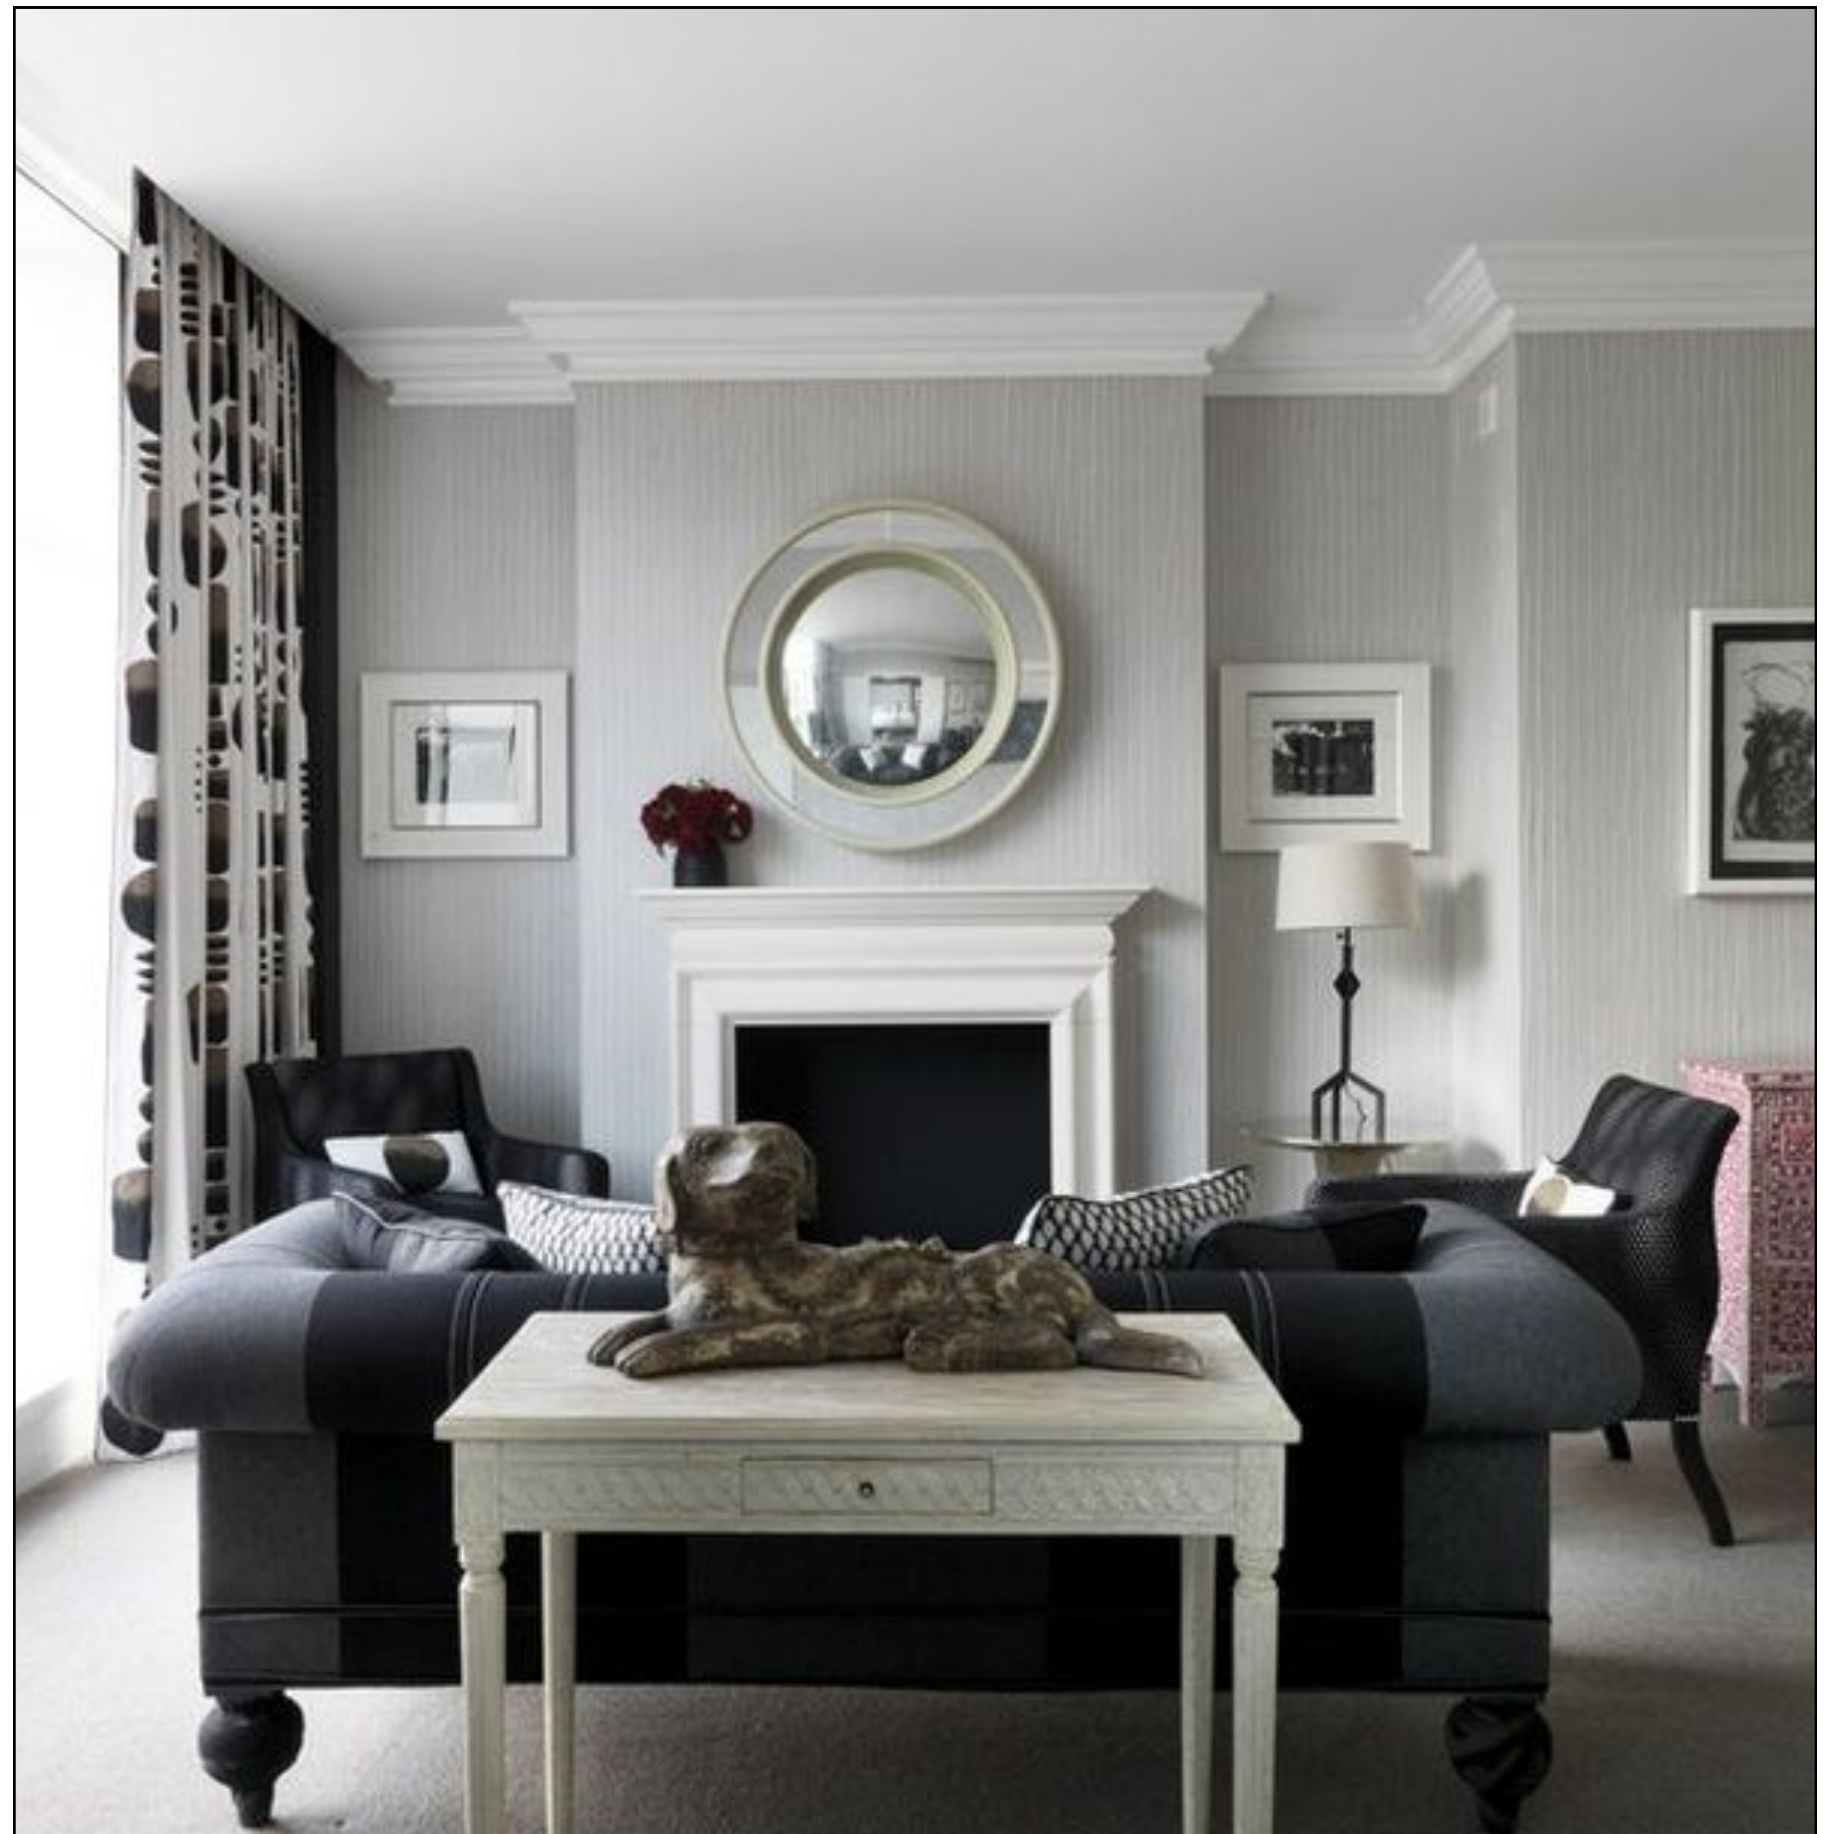



KITCHEN + DINING

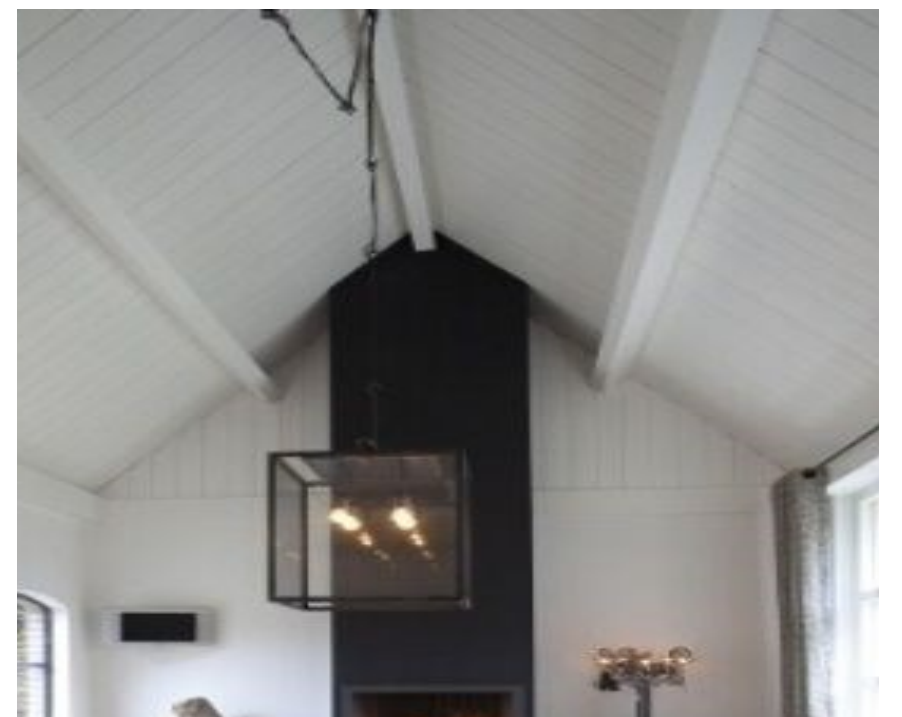



MASTER BEDROOM

